



PROVISIONAL RESIDENTIAL LAYOUT

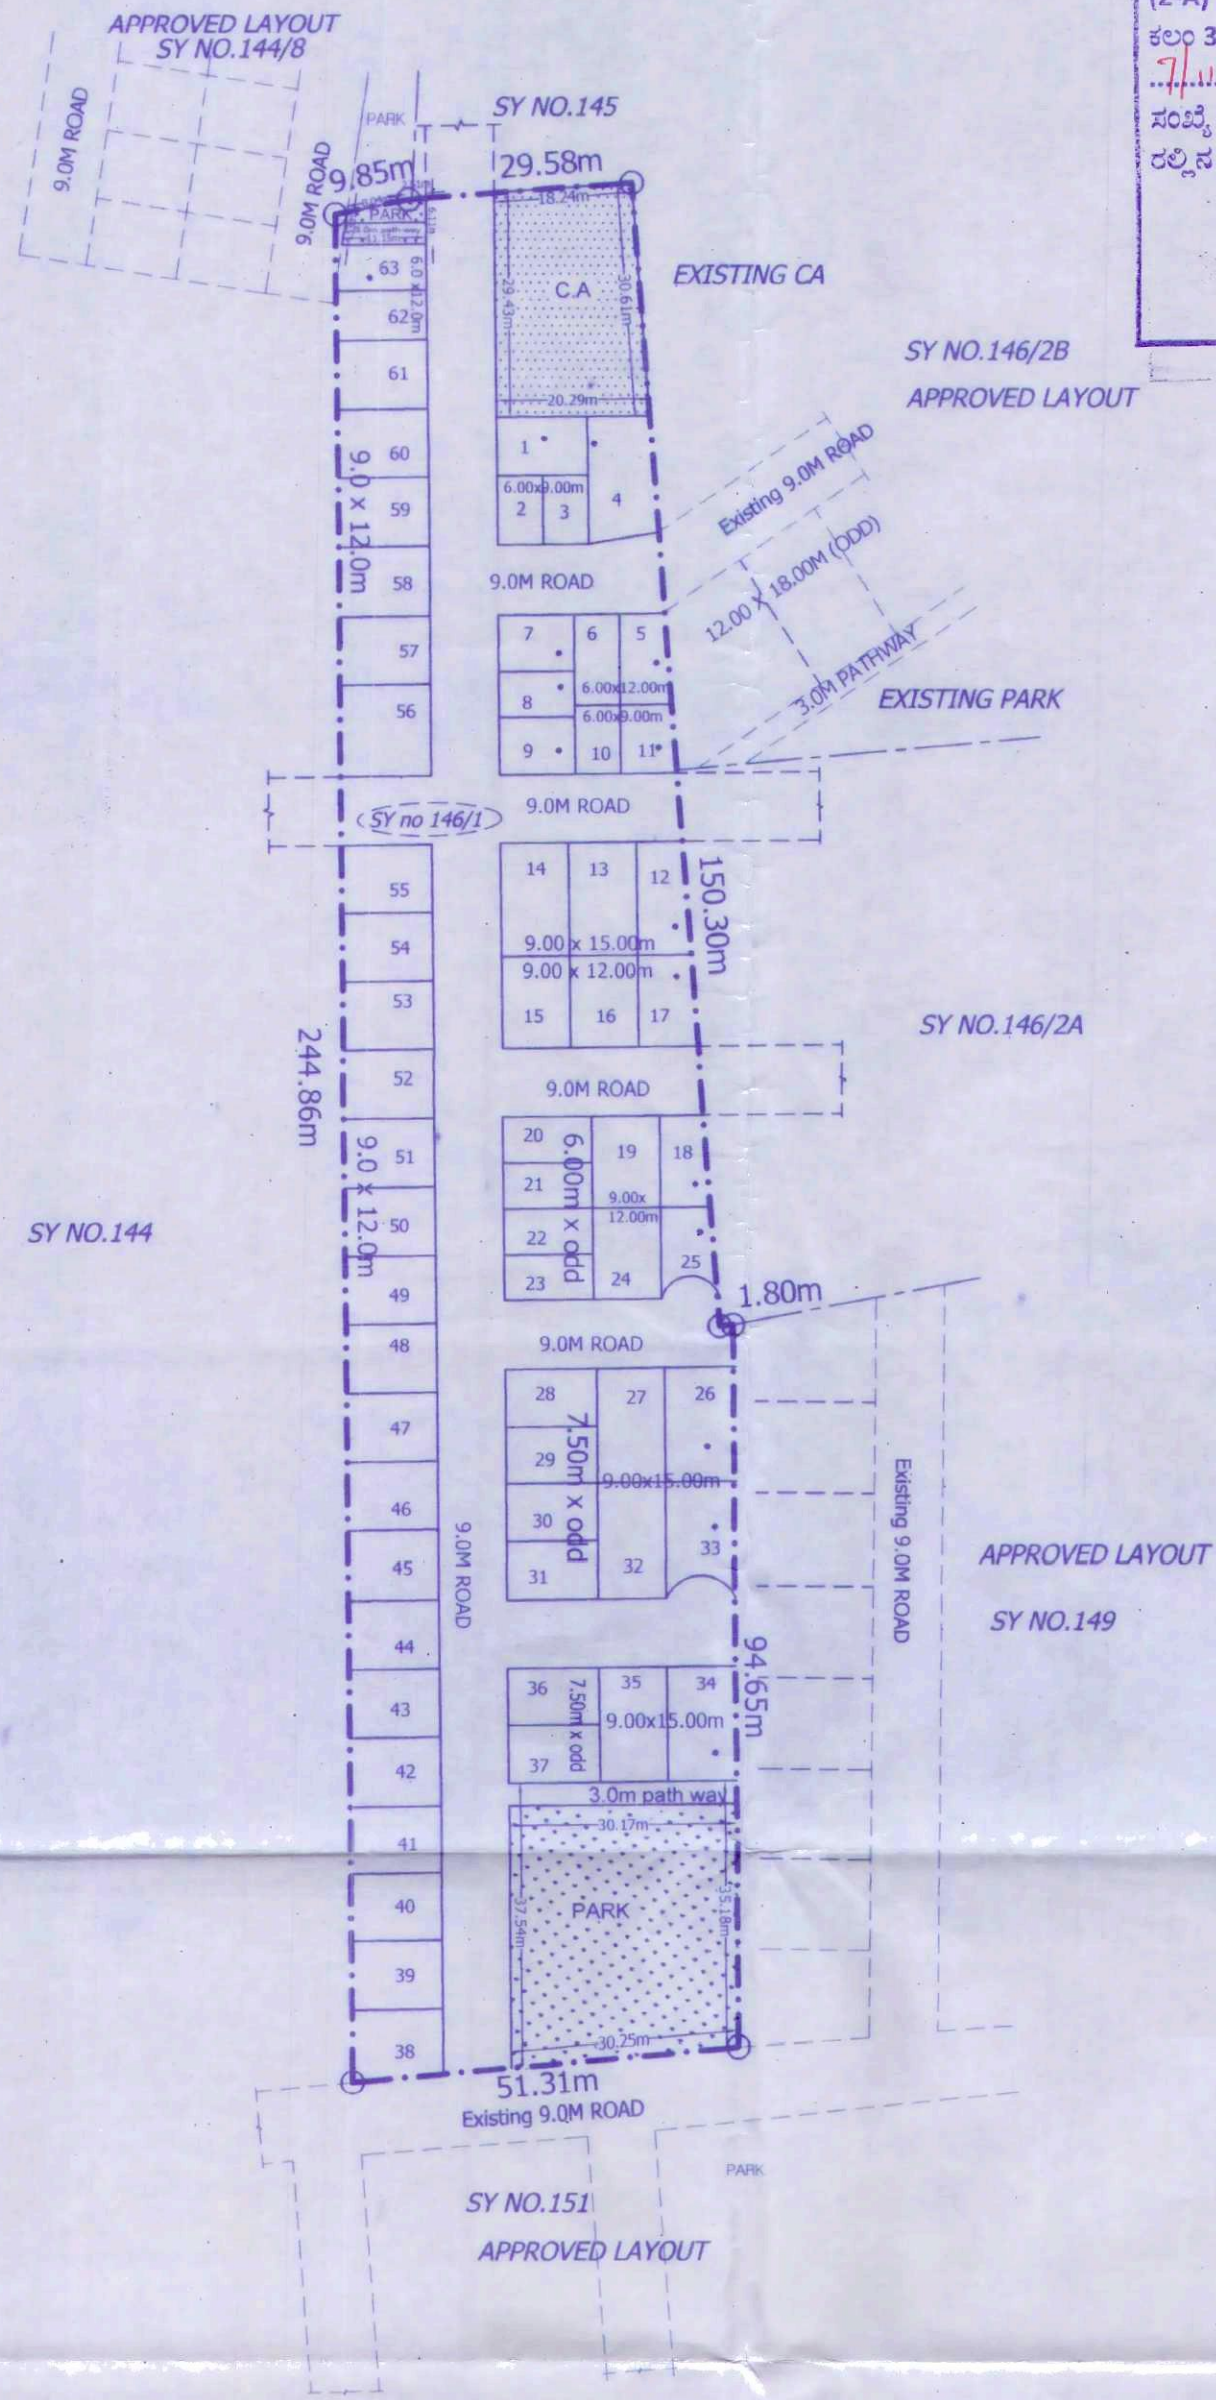

ನಗರಾಭಿವೃದ್ಧಿ ಪ್ರಾಧಿಕಾರ, ಮೈಸೂರು
ವಸತಿ ಬಡಾವಣೆ ನಕ್ಷೆಯ ತಾತ್ಕಾಲಿಕ ಅನುಮೋದನೆ
ಕರ್ನಾಟಕ ನಗರ ಮತ್ತು ಗ್ರಾಮೀಣ ಯೋಜನಾ ಕಾಯ್ದೆ 1961ರ ಕಲಂ 17
(2-A) ಪ್ರಕಾರ ಕರ್ನಾಟಕ ನಗರಾಭಿವೃದ್ಧಿ ಪ್ರಾಧಿಕಾರಗಳ ಕಾಯ್ದೆ 1987ರ
ಕಲಂ 32 ರನ್ವಯ ವಸತಿ ಬಡಾವಣೆ ನಕ್ಷೆಗೆ ಪ್ರಾಧಿಕಾರದ ಸಭೆ ದಿನಾಂಕ
7.11.24...ವಿಷಯ ಸಂಖ್ಯೆ: 4.9...ರ ನಿರ್ಣಯದಂತೆ, ಆದೇಶ
ಸಂಖ್ಯೆ ಮೈಸೂರು/ನಯೋ/ವಿ.ನ/64 /2024-25 ದಿ: 13.11.25.
ರಲ್ಲಿನ ಪರಸ್ಪರಗಳಿಗೊಳಪಟ್ಟು ತಾತ್ಕಾಲಿಕ ಅನುಮೋದನೆ ನೀಡಲಾಗಿದೆ.
20/01/2025
ನಗರ ಯೋಜಕ ಸದಸ್ಯರು
ನಗರಾಭಿವೃದ್ಧಿ ಪ್ರಾಧಿಕಾರ, ಮೈಸೂರು

ಸೂಚನೆ:
ಈ ನಕ್ಷೆಯನ್ನು ಬಡಾವಣೆ ಅಭಿವೃದ್ಧಿ ಪಡಿಸಲು
ಮಾತ್ರ ಉಪಯೋಗಿಸಬೇಕು, ಅಂತಿಮ ನಕ್ಷೆ
ಅನುಮೋದನೆ ಹೊಂದಿದ ನಕ್ಷೆಯಂತೆ ಯಾವುದೇ
ನಿರ್ಮಾಣಗಳ ಮಾರಾಟವನ್ನು/ನೋಂದಣಿಯನ್ನು
ಮಾಡಬಾರದು.

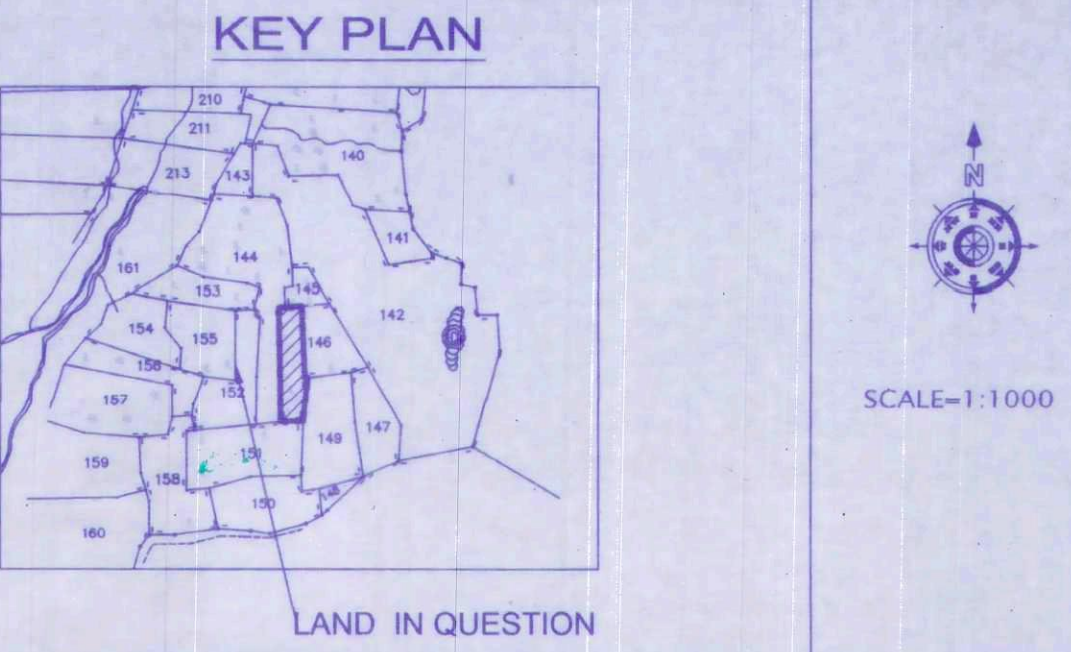

INDEX

PROPOSED LAND BOUNDARY	---
SURVEY/ HISSA BOUNDARY	---

GROSS AREA - 2A-34G
"A" KHARAB - 00G, "B" KHARAB - 00G.
NET EXTENT - 2A-34G
AVAILABLE EXTENT - 11533.54sqm or 2A-34G

LAND USE ANALYSIS

SL NO.	LANDUSE	AREA IN Sqm.	PERCENTAGE TO TOTAL AREA
1	RESIDENTIAL	6248.63	54.18
2	PARK	1154.55	10.01
3	CIVIC AMENITIES	577.71	05.01
4	ROADS	3552.65	30.80
TOTAL		11533.54	100.00

SITE ANALYSIS

SL NO.	SITES MEASUREMENT	NO.OF SITES			TOTAL NO OF SITES
		Regular	Odd	Corner	
1	9.0 X 15.0m	04	04	01	09
2	9.0 X 12.0m	24	03	04	31
3	6.0 X 12.0m	02	04	—	06
4	6.0 X 9.0m	01	02	—	03
5	7.5m X Odd	—	03	03	06
6	6.0 X Odd	—	05	03	08
Total		31	21	11	63

MYSORE URBAN DEVELOPMENT AUTHORITY.

PROVISIONAL RESIDENTIAL LAYOUT PLAN IN SY.NO.146/1 IN AN EXTENT OF 2A-34G OF SARAKARI UTTANAHALLI VILLAGE, VARUNA HOBLE, MYSURU TALUK, MYSORE

OWNER: Smt. Ramya.S w/o Yeshwanth C


AUTHORITY RESOLUTION NO.: 49 DATED: 07.11.2024

- NOTE
- 1) THE LAYOUT PREPARED BASED ON REVENUE SKETCH DOCUMENTS & DETAILS BY THE APPLICANT.
 - 2) M.U.D.A. IS NOT HELD RESPONSIBLE FOR CIVIL DISPUTES RELATED TO BOUNDARY AND OTHER PROBABLE LEGAL ISSUES
 - 3) ALL DIMENSIONS ARE IN METERS UNLESS OTHERWISE SPECIFIED.
 - 4) COMPOUND SHALL NOT BE CONSTRUCTED TO CLOSE THE ROADS

SY NO.	EXTENT			ALN ORDER NO. & DATE
	GROSS A-G	KHARAB A - B	NET A-G	
146/1	02-34	--	02-34	No.539986, Date-14.12.2023.

16/01/2025
TOWN PLANNER MEMBER
18/01/25
COMMISSIONER

PROVISIONAL RESIDENTIAL LAYOUT

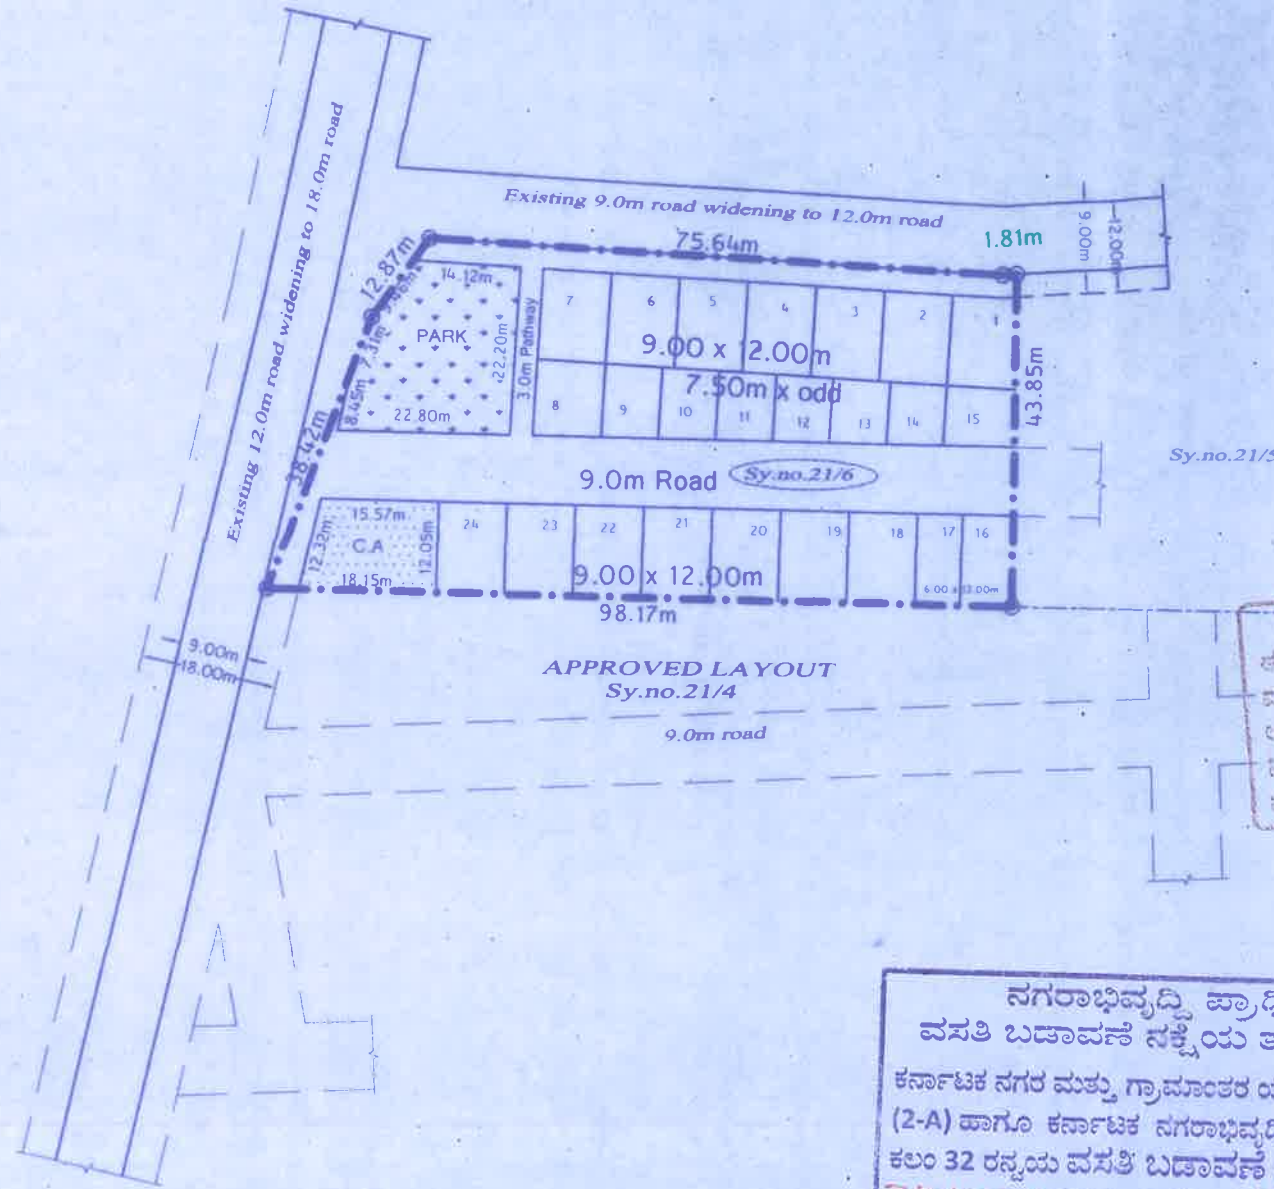

ನಗರಾಭಿವೃದ್ಧಿ ಪ್ರಾಧಿಕಾರ, ಮೈಸೂರು
ವಸತಿ ಬಡಾವಣೆ ನಕ್ಷೆಯ ತಾತ್ಕಾಲಿಕ ಅನುಮೋದನೆ
ಕರ್ನಾಟಕ ನಗರ ಮತ್ತು ಗ್ರಾಮಾಂತರ ಯೋಜನಾ ಕಾಯ್ದೆ 1961ರ ಕಲಂ 17
(2-A) ಹಾಗೂ ಕರ್ನಾಟಕ ನಗರಾಭಿವೃದ್ಧಿ ಪ್ರಾಧಿಕಾರಗಳ ಕಾಯ್ದೆ 1987ರ
ಕಲಂ 32 ರನ್ವಯ ವಸತಿ ಬಡಾವಣೆ ನಕ್ಷೆಗೆ ಪ್ರಾಧಿಕಾರದ ಸಭೆ ದಿನಾಂಕ
20.11.2024 ದಿನದ ಸಂಖ್ಯೆ 129 ರ ನಿರ್ಣಯದಂತೆ, ಅದೇ
ಸಂಖ್ಯೆ ಮೈಸೂರು/ನಯೋ/ವಿ.ನ/ 72 /2024-25 ದಿನ 7.11.2025
ರಲ್ಲಿನ ಪರಿಶೀಲನೆಗೊಳಪಟ್ಟು ತಾತ್ಕಾಲಿಕ ಅನುಮೋದನೆ ನೀಡಲಾಗಿದೆ.

ನಗರ ಯೋಜಕ ಸದಸ್ಯರು
ನಗರಾಭಿವೃದ್ಧಿ ಪ್ರಾಧಿಕಾರ, ಮೈಸೂರು

- NOTE:
- 1) THE LAYOUT PREPARED BASED ON REVENUE SKETCH DOCUMENTS & DETAILS BY THE APPLICANT.
 - 2) M.U.D.A. IS NOT HELD RESPONSIBLE FOR CIVIL DISPUTES RELATED TO BOUNDARY AND OTHER PROBABLE LEGAL ISSUES.
 - 3) ALL DIMENSIONS ARE IN METERS UNLESS OTHERWISE SPECIFIED.
 - 4) COMPOUND SHALL NOT BE CONSTRUCTED TO CLOSE THE ROADS.

SL NO.	SY/HISSA NO.	TOTAL EXTENT	A- KHARAB EXTENT	B- KHARAB EXTENT	ALINATED EXTENT	ALN ORDER NO. & DATE
1	21/6	01A-00G	---	---	01A-00G	No.698079, Date-28.10.2024

KEY PLAN



SCALE=1:1000

INDEX

PROPOSED LAND BOUNDARY ---
SURVEY/ HISSA BOUNDARY - - -

GROSS AREA - 1A-00G
"A" KHARAB - 00G, "B" KHARAB - 00G.
NET EXTENT - 1A-00G

LAND USE ANALYSIS

SL NO.	LANDUSE	AREA IN Sqm.	PERCENTAGE TO TOTAL AREA
1	RESIDENTIAL	2224.15	54.96
2	PARK	444.60	10.99
3	CIVIC AMENITIES	203.19	05.02
4	ROADS	1174.91	29.03
TOTAL		4046.85	100.00

SITE ANALYSIS

SL NO.	SITES MEASUREMENT	NO.OF SITES			TOTAL NO OF SITES
		Regular	Odd	Corner	
1	9.0 X 12.0m	13	01	--	14
2	6.0 X 12.0m	01	01	--	02
3	7.50mxOdd	--	08	--	08
Total		14	10	--	24

MYSORE URBAN DEVELOPMENT AUTHORITY.

PROVISIONAL RESIDENTIAL LAYOUT PLAN IN SY.NO.21/6 IN AN EXTENT OF 1A-00G OF MARASHETTIHALLI VILLAGE, VARUNA HOBLE, MYSURU TALUK, MYSORE

OWNER: Sri. Yeshwanth C s/o C. Chikkegowda.

AUTHORITY RESOLUTION NO.: 129

DATED: 30.11.2024.

TOWN PLANNER MEMBER

COMMISSIONER